



EDGARTOWN HARBOR

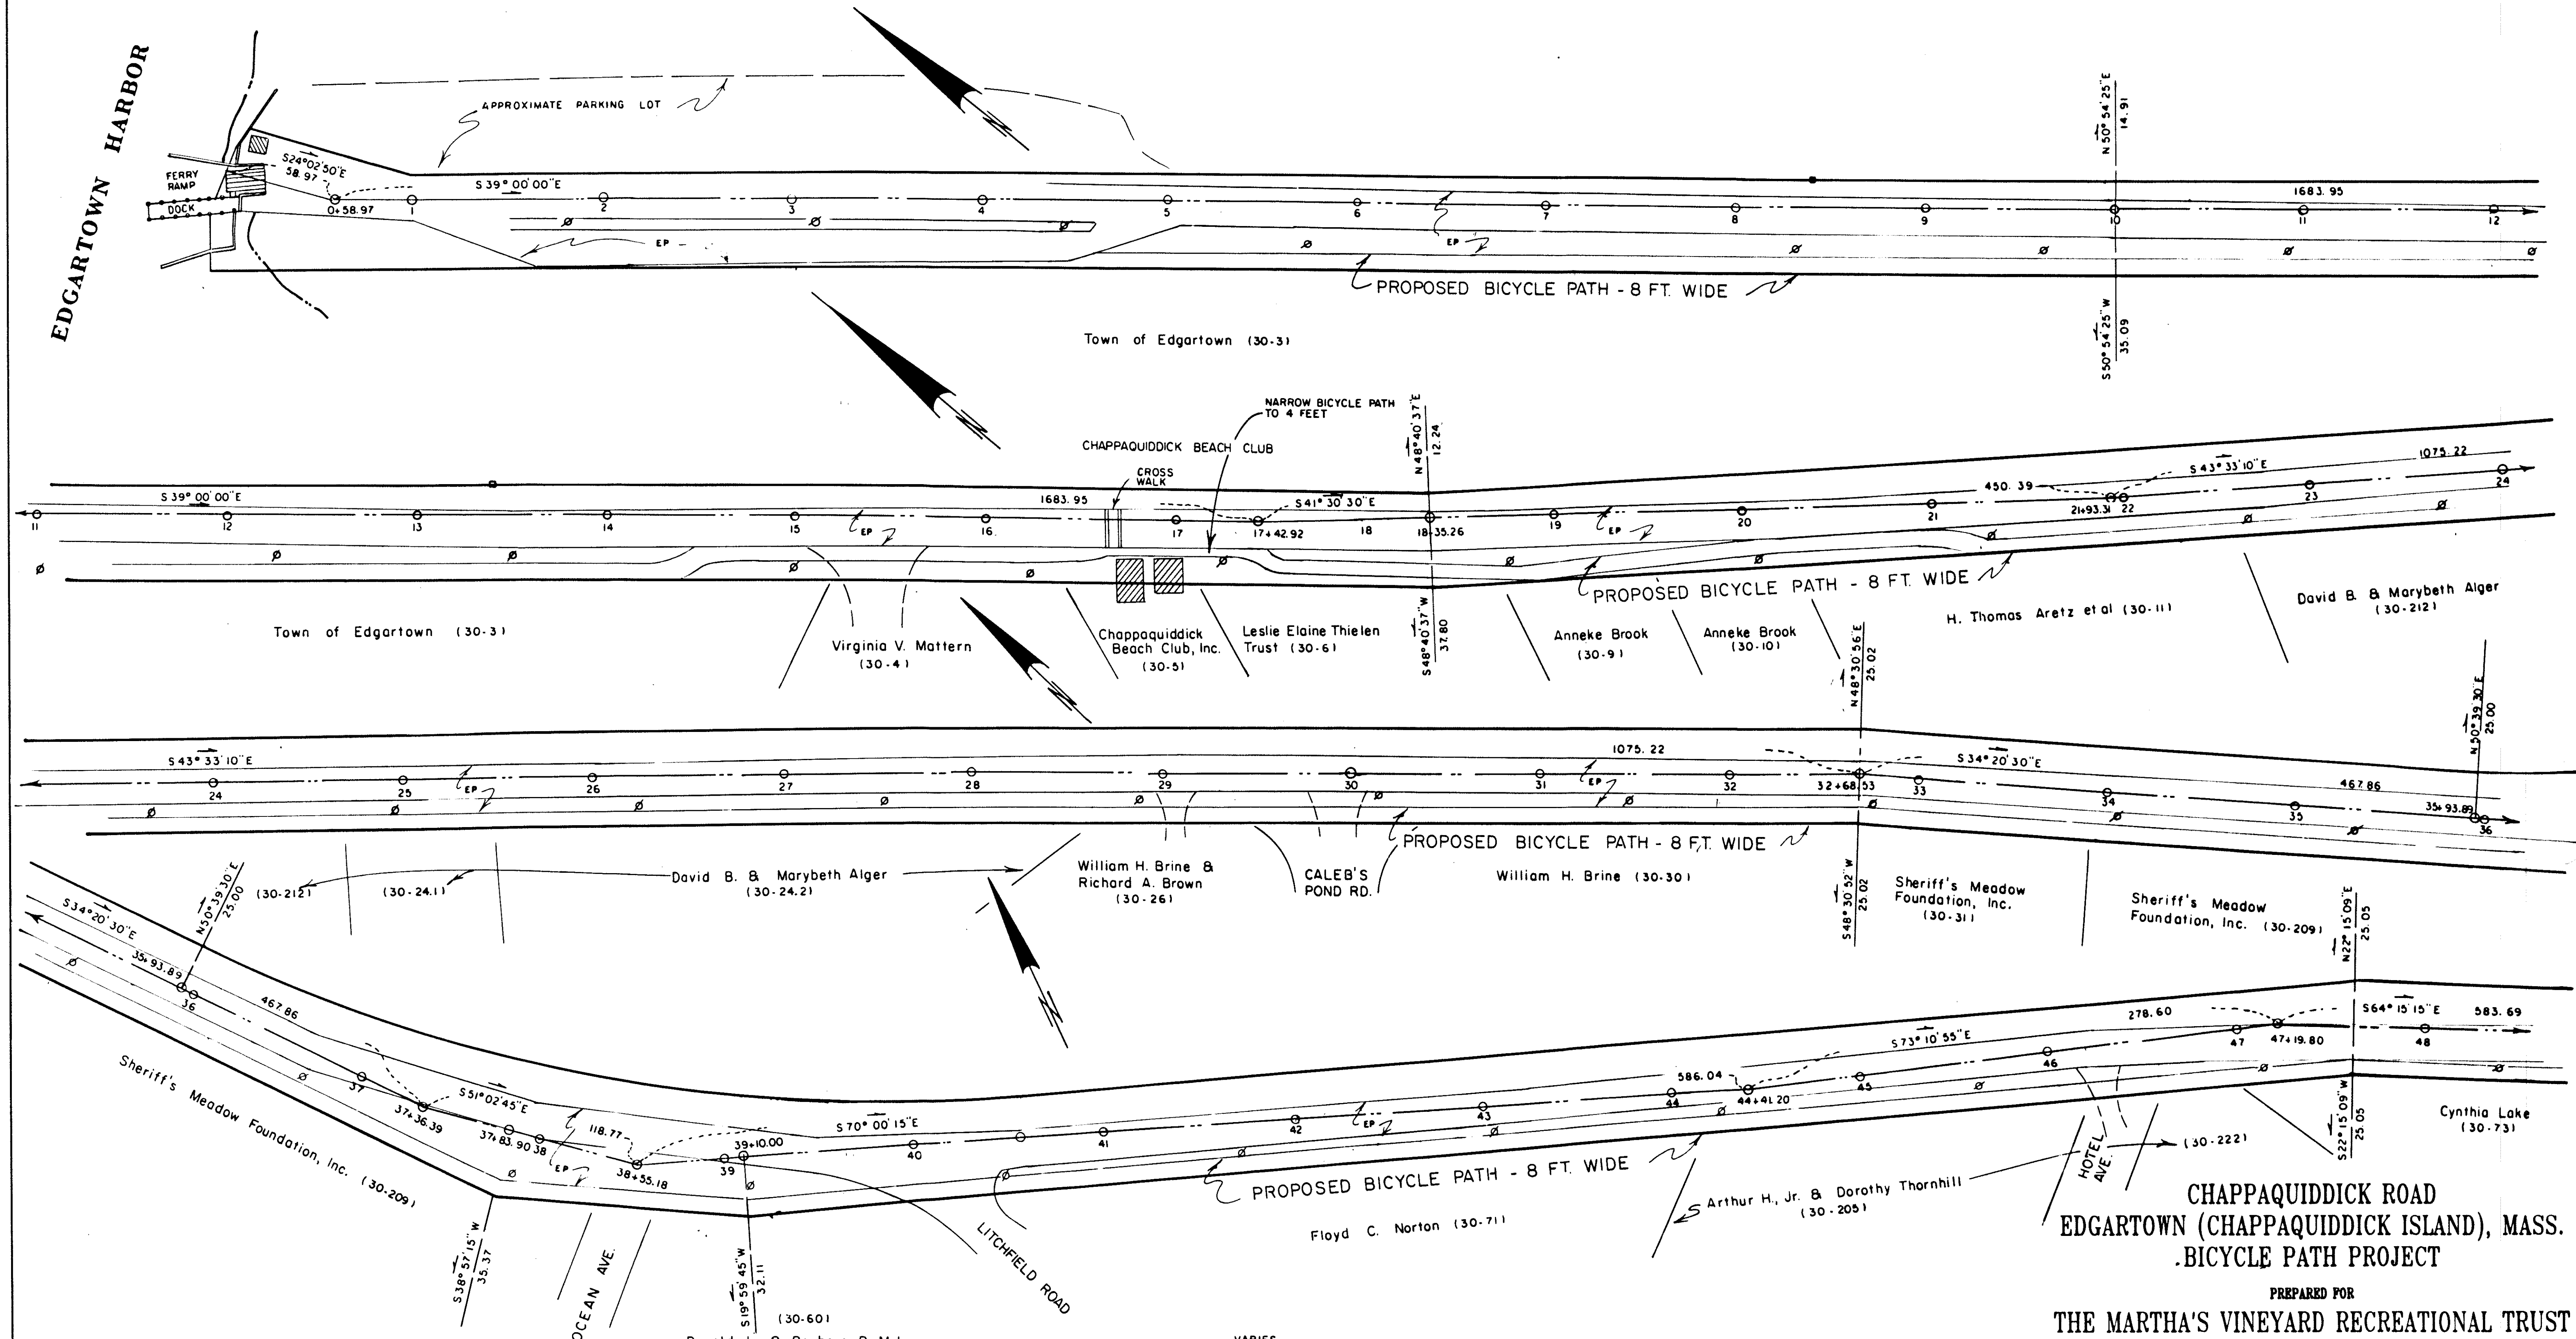

- LEGEND**
- denotes drill hole in concrete bound, unless noted.
 - denotes utility pole
 - denotes sign
 - EP denotes edge of pavement
 - denotes catch basin

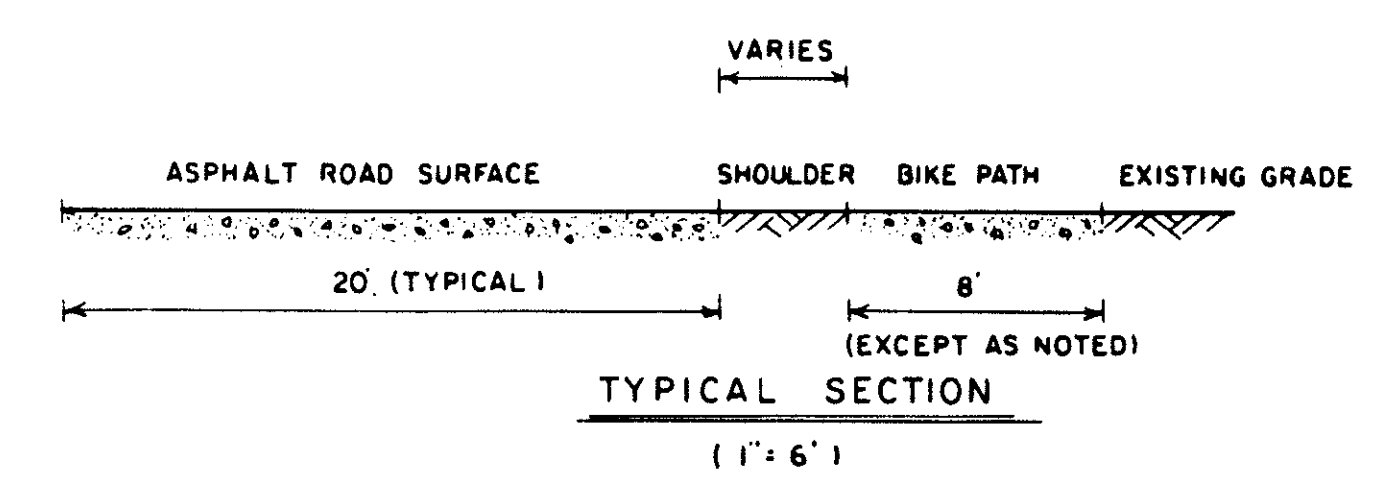

**CHAPPAQUIDDICK ROAD
EDGARTOWN (CHAPPAQUIDDICK ISLAND), MASS.
BICYCLE PATH PROJECT**

PREPARED FOR
THE MARTHA'S VINEYARD RECREATIONAL TRUST



SCALE: 1" = 40' MAY 31, 1995

SCHOFIELD, BARBINI & HORN, INC.
CIVIL ENGINEERS & LAND SURVEYORS
97 STATE ROAD, BOX 339, VINEYARD HAVEN, MA 02568

MV - 4113